

0 30 60 ft

WHLC | ARCHITECTURE

Phase 1


7.06.2011


Holy Rosary Catholic Church
M A S T E R • P L A N



BUILDING SQUARE FEET

EXISTING	3419 SF
NEW	973 SF
Grand total	4392 SF

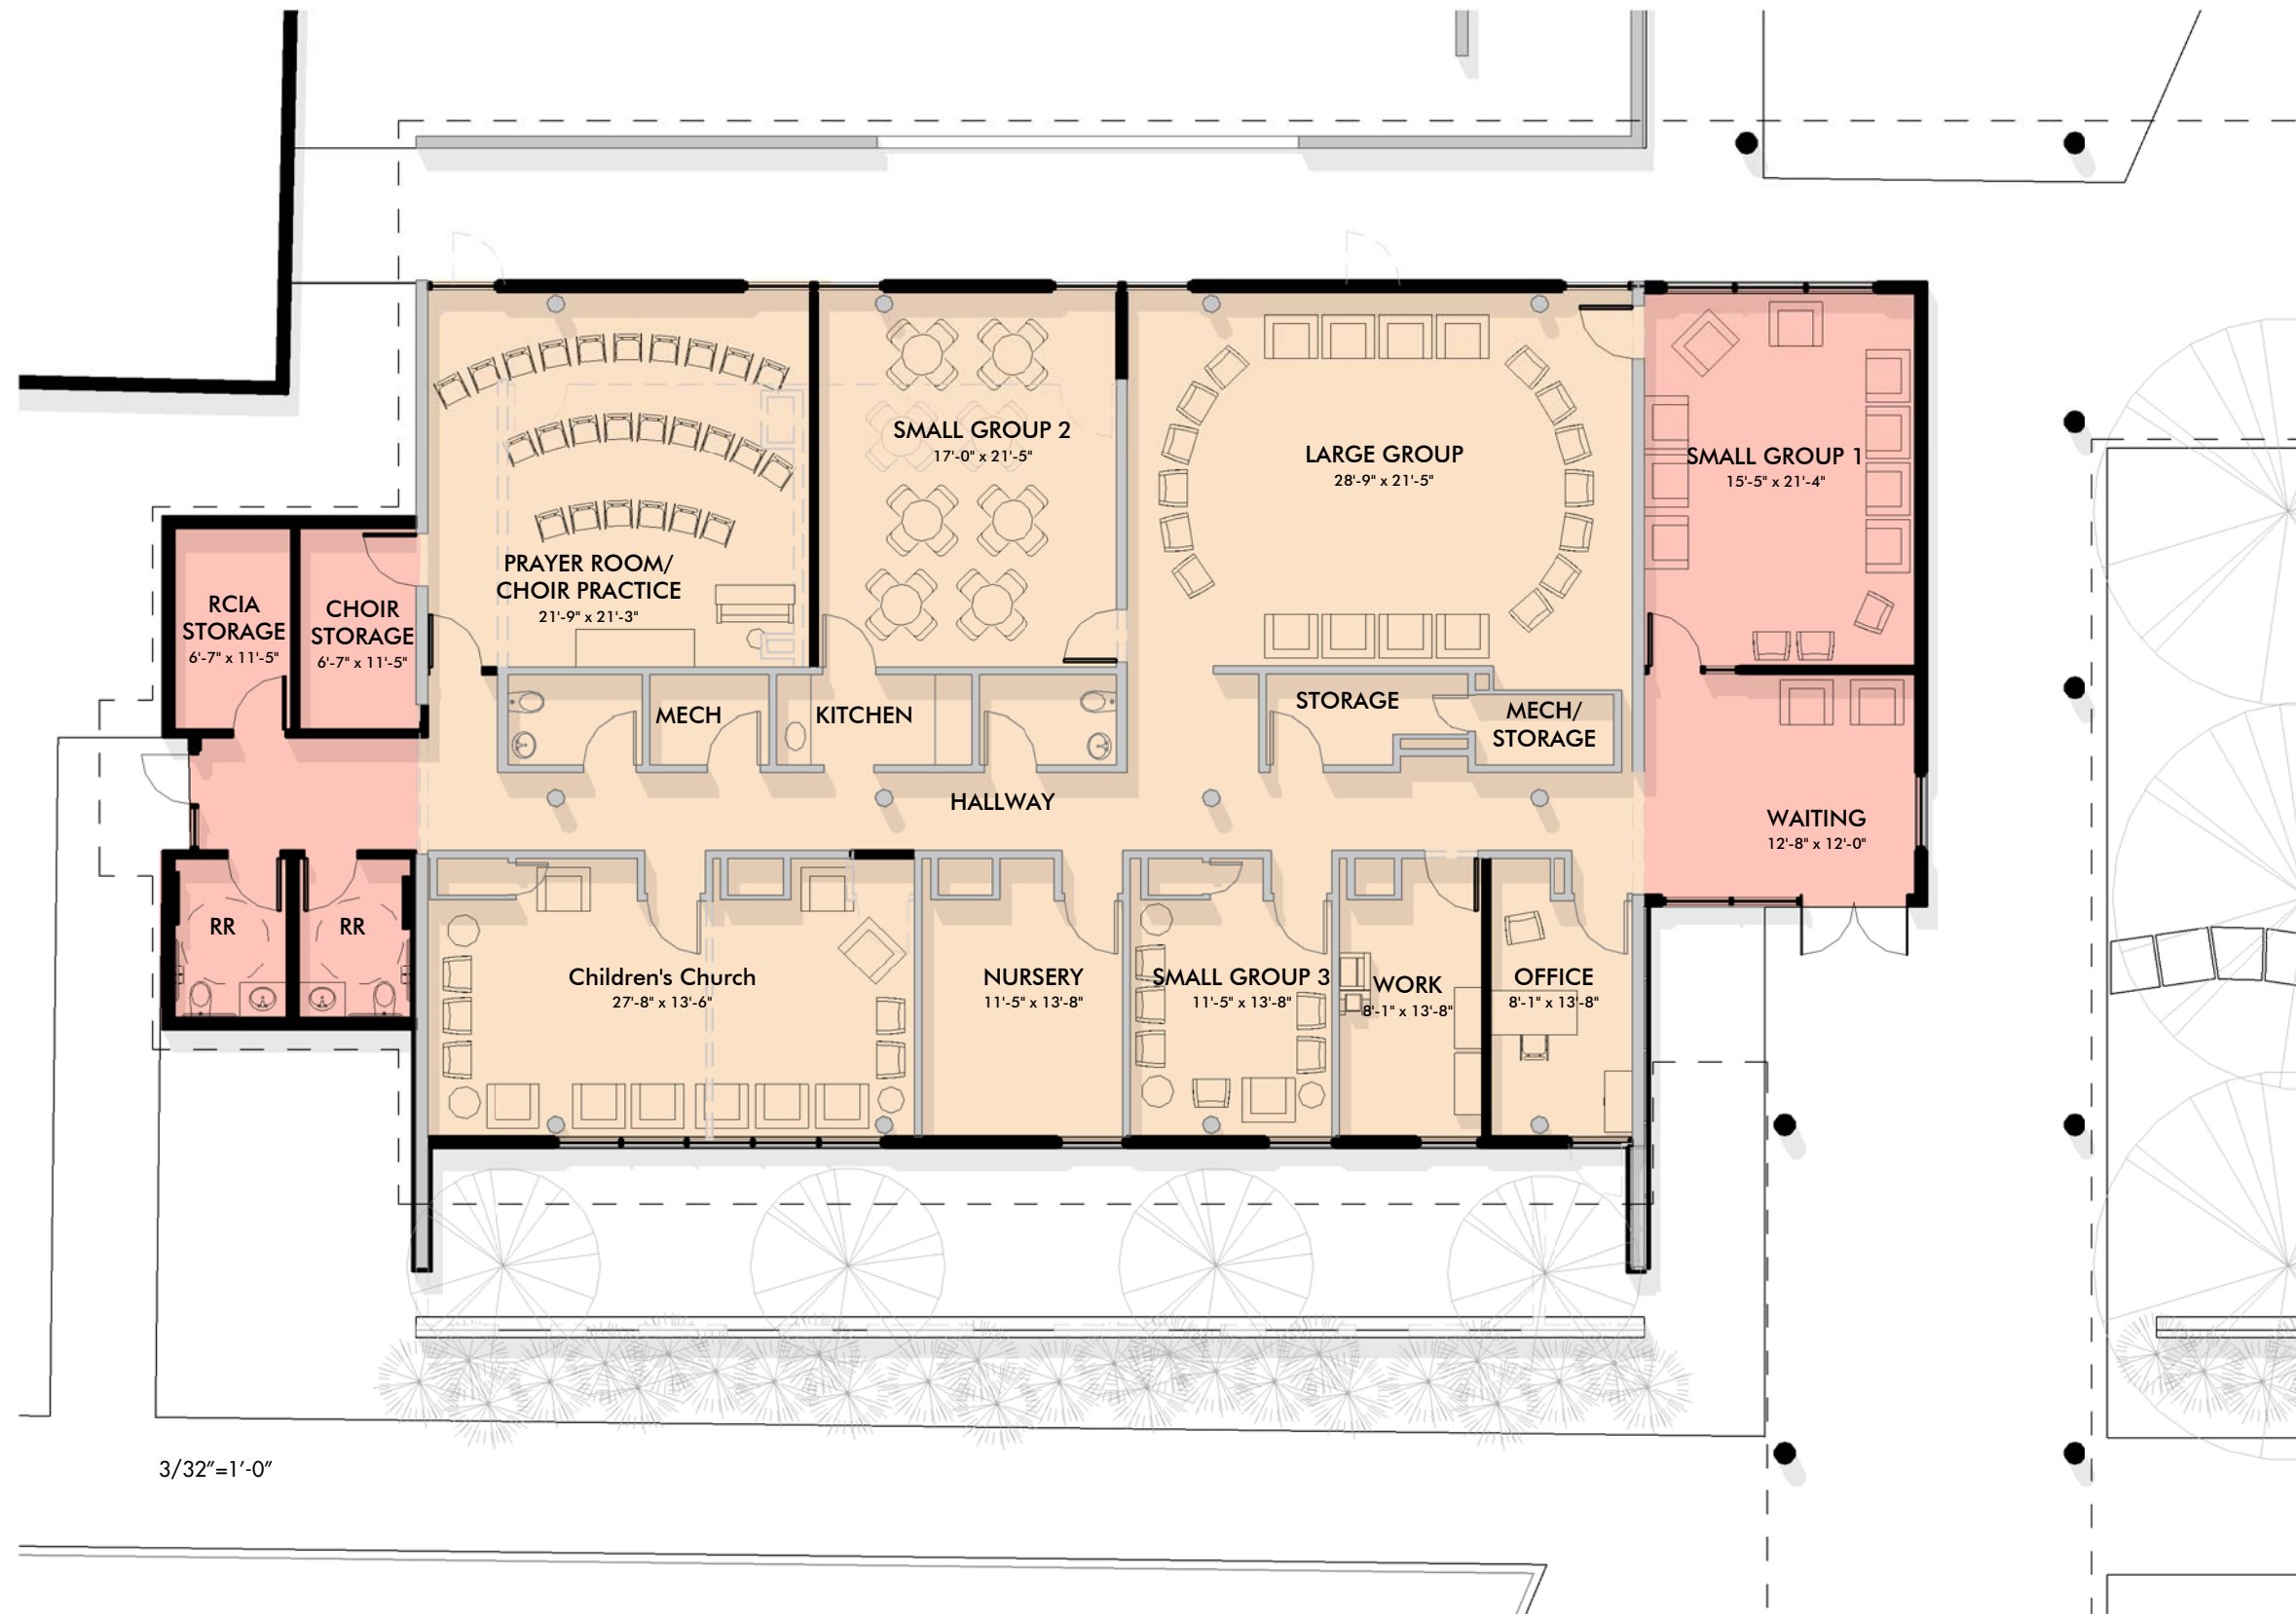

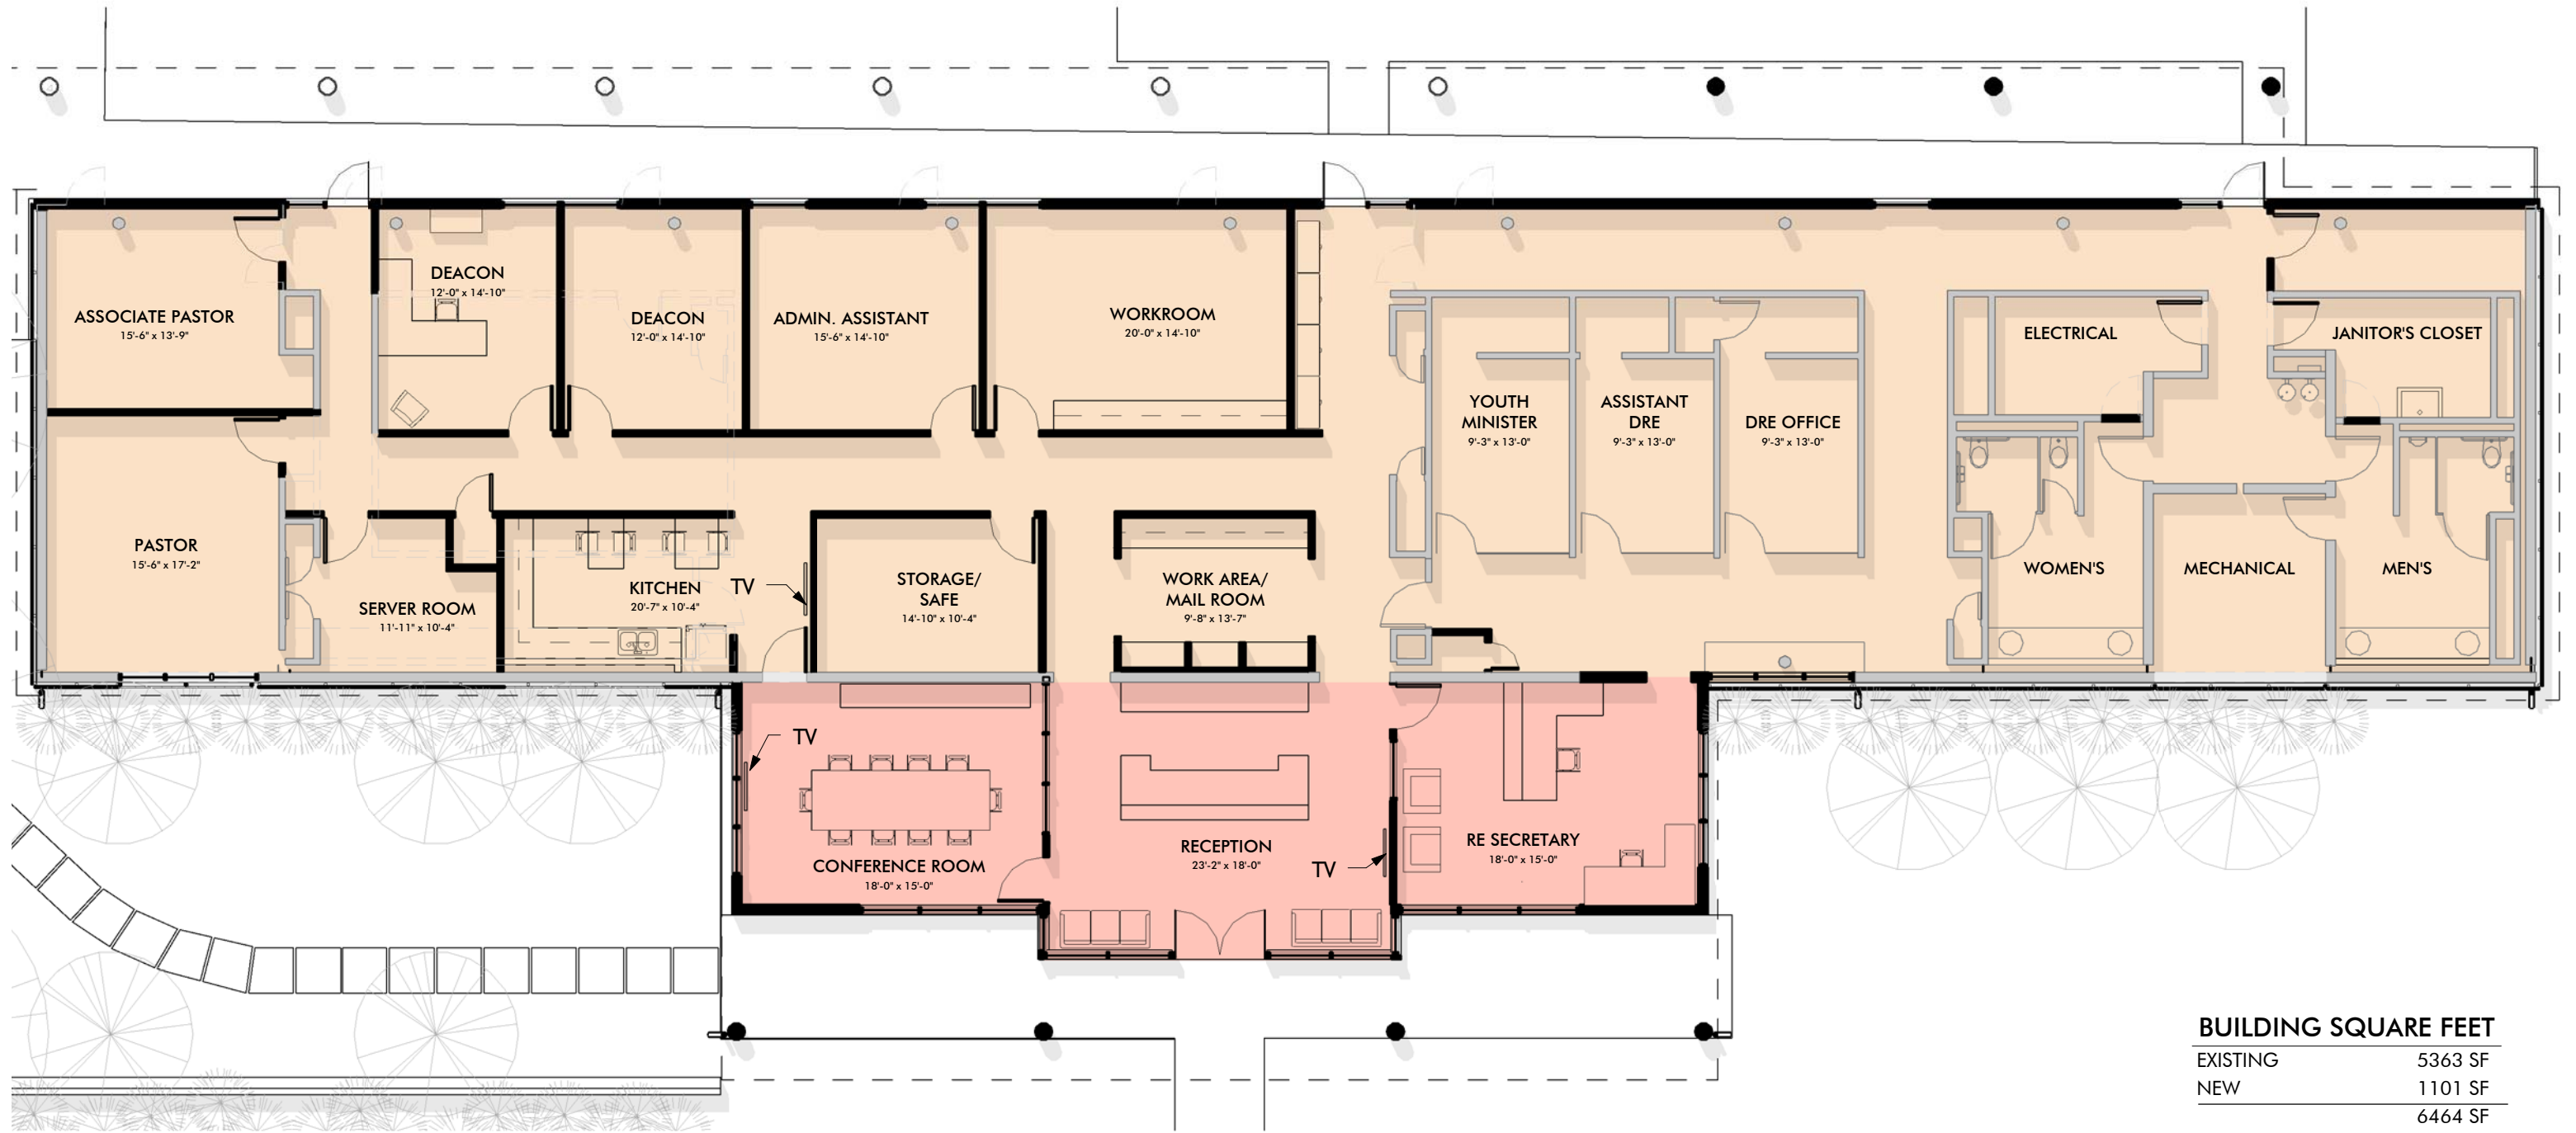

3/32"=1'-0"

BUILDING SQUARE FEET	
EXISTING	5363 SF
NEW	1101 SF
	6464 SF

7.06.2011